
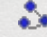

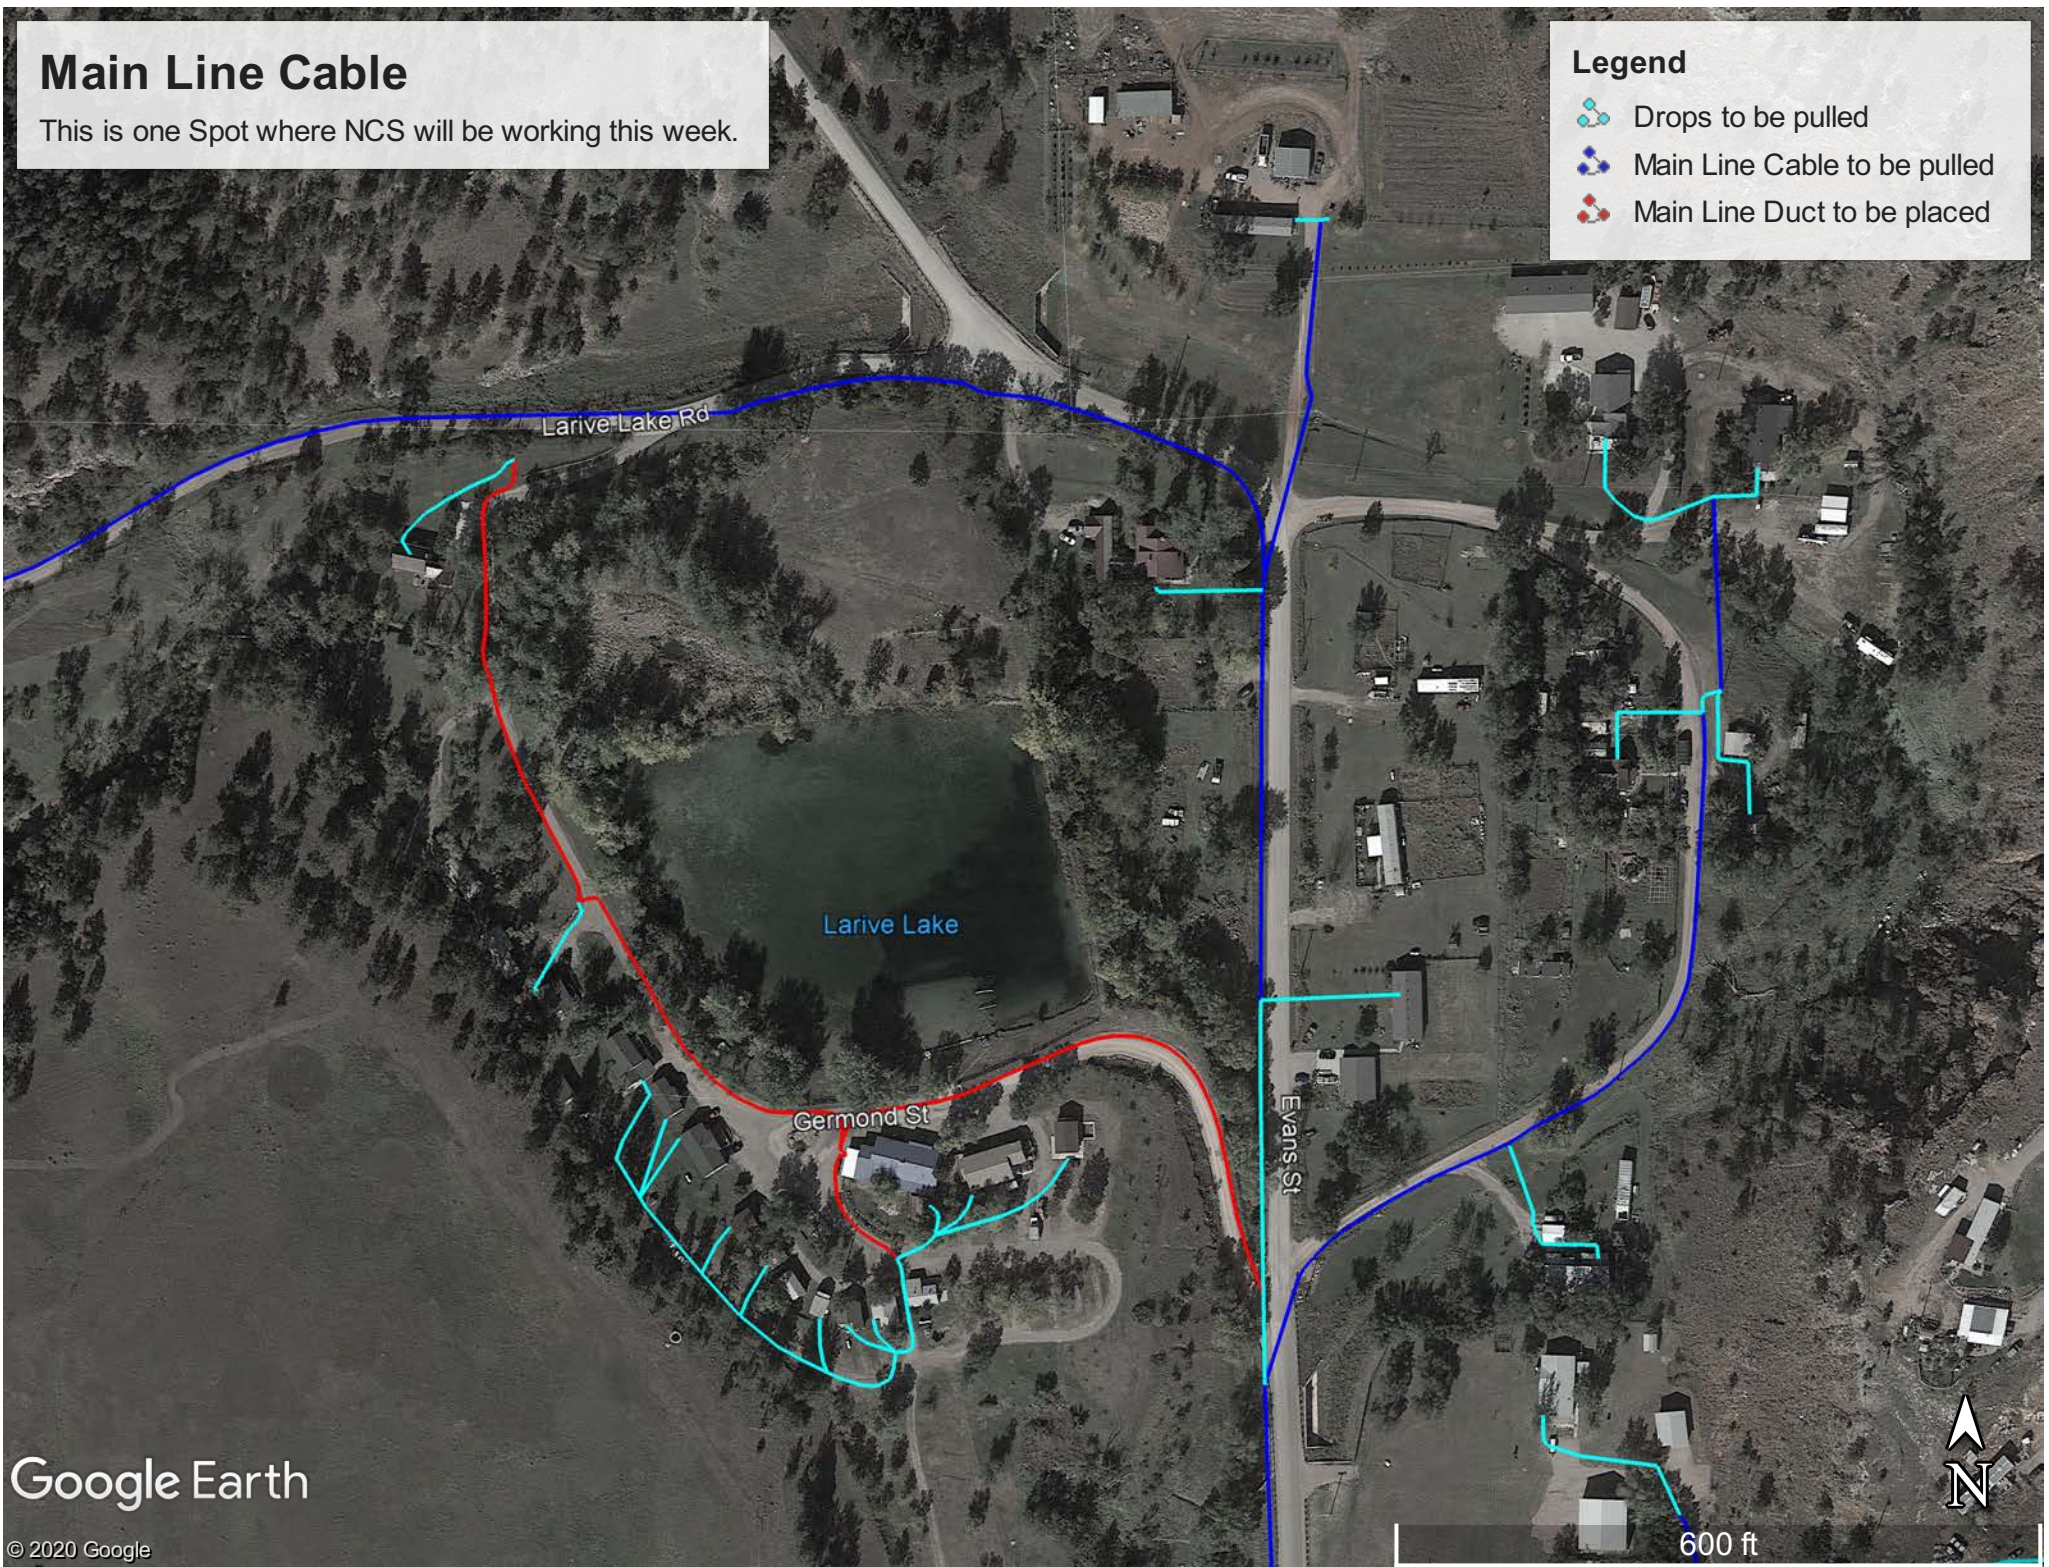


Main Line Cable

This is one Spot where NCS will be working this week.

Legend

-  Drops to be pulled
-  Main Line Cable to be pulled
-  Main Line Duct to be placed



600 ft